




presjeci okomica 1

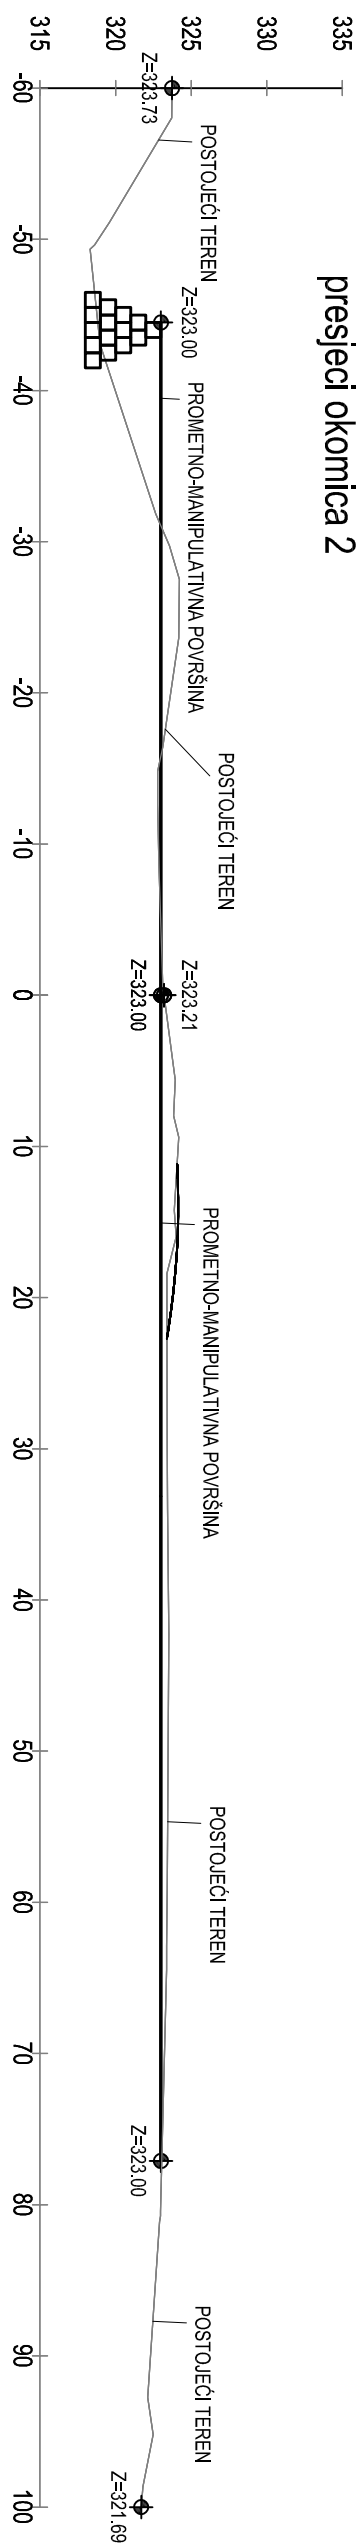


presjeci okomica Z

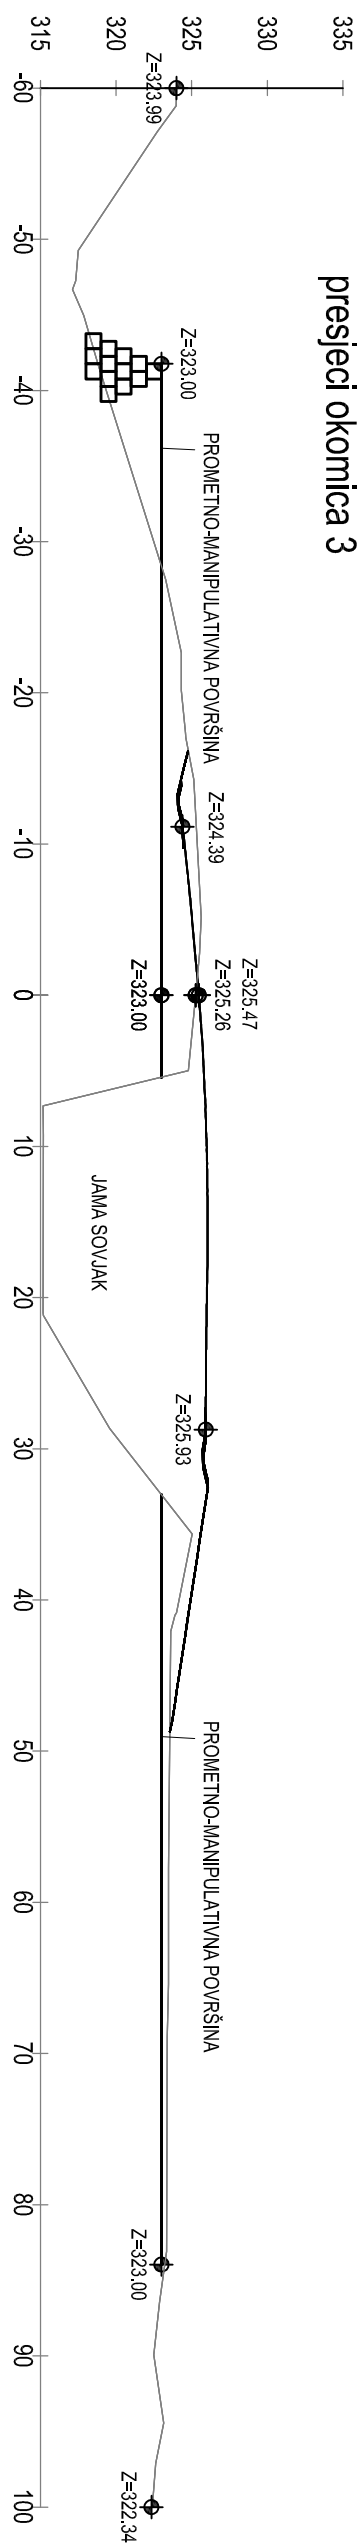


presjeci okomica 3

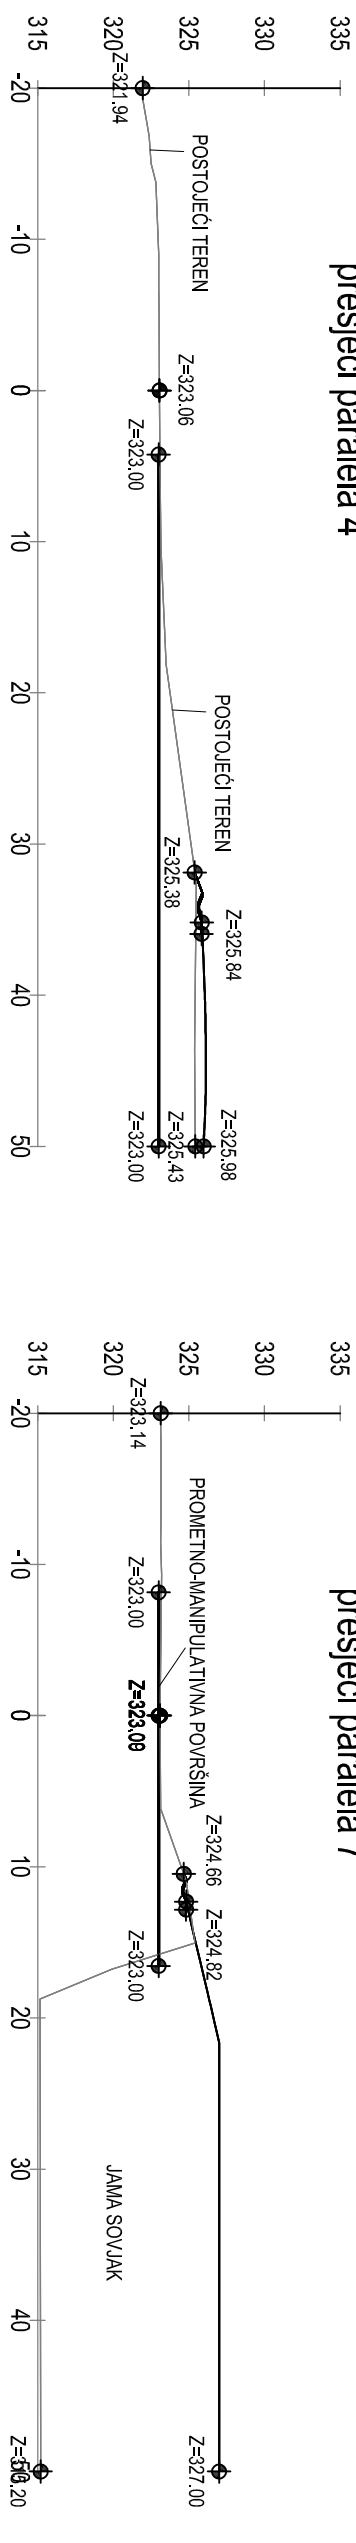


presjeci paralela 4

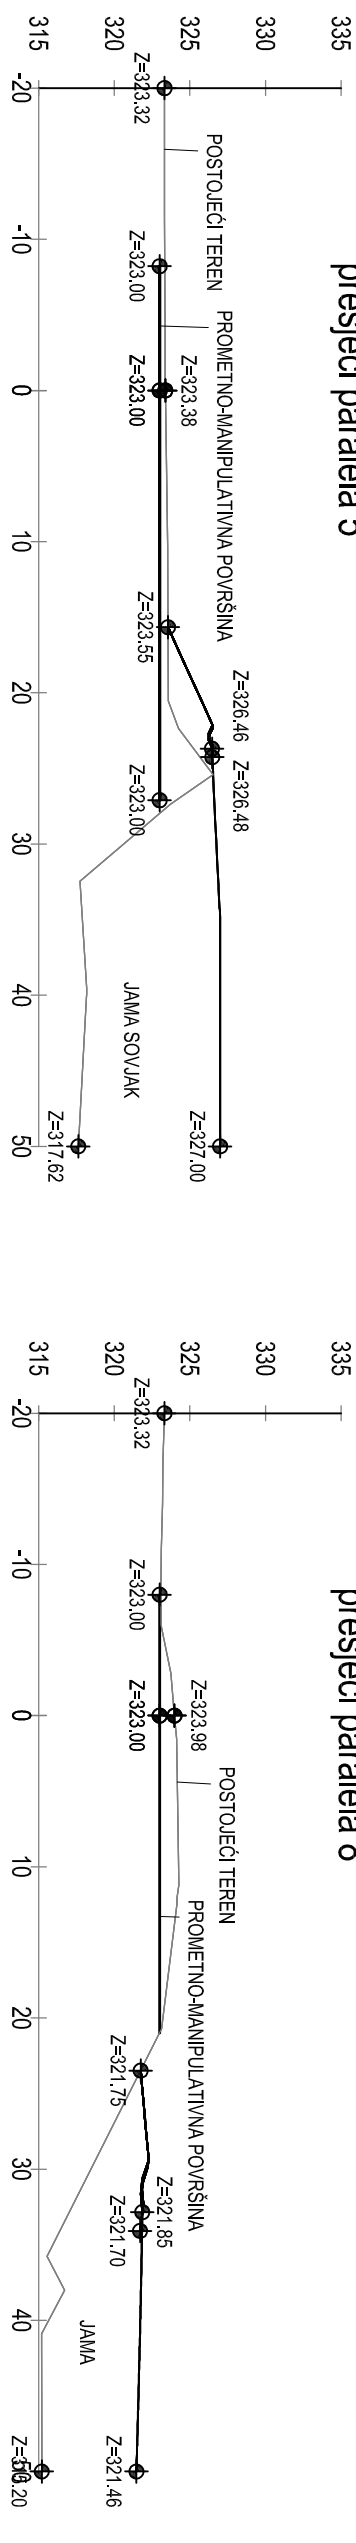


presjeci paralela 5

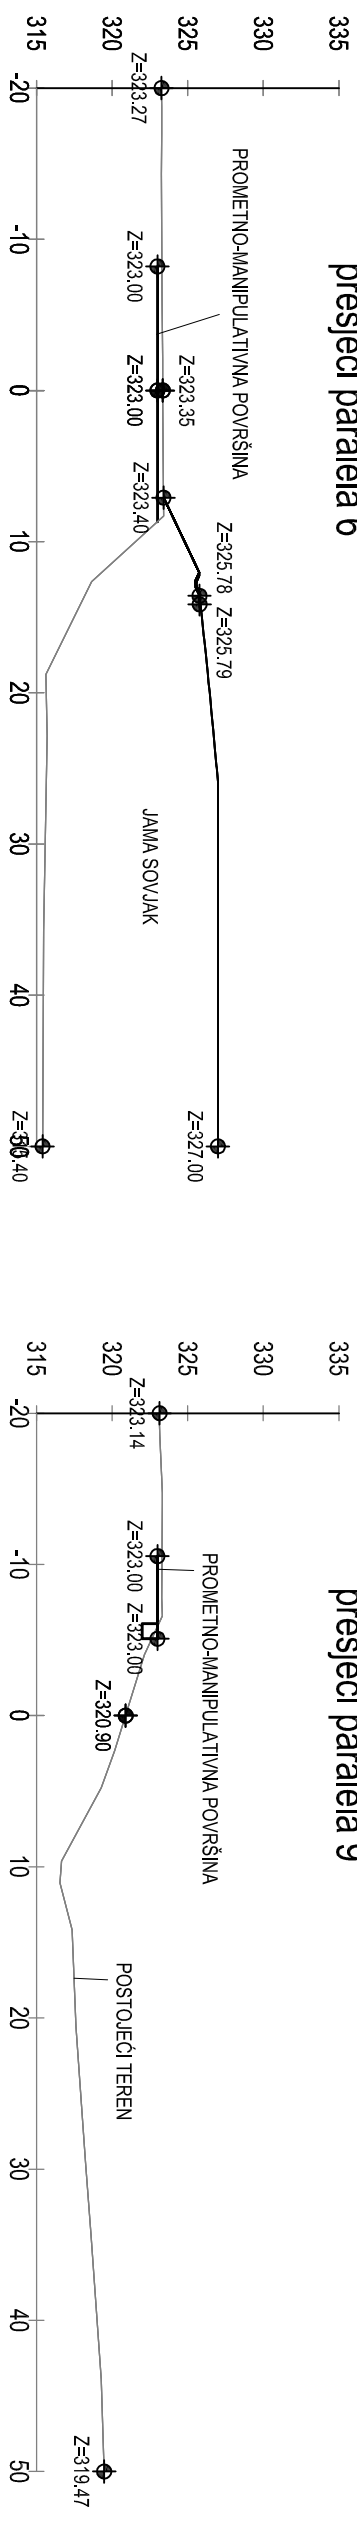

presjeci paralela 6

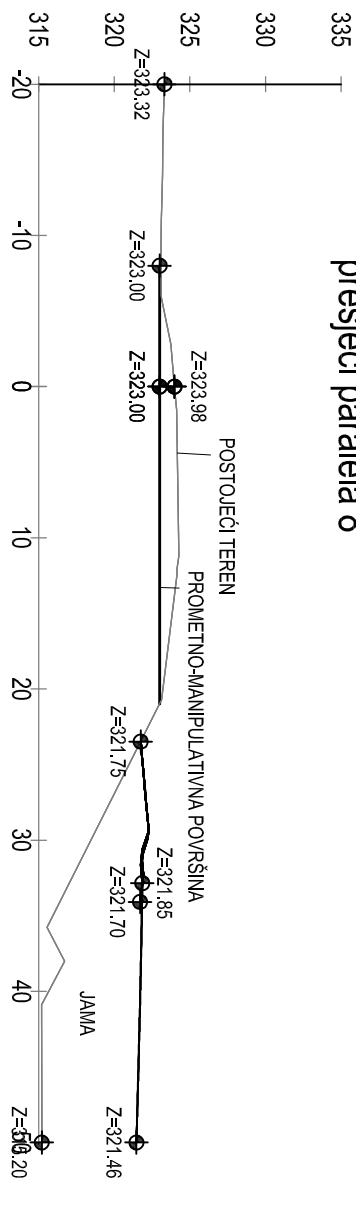

presjeci paralela 8

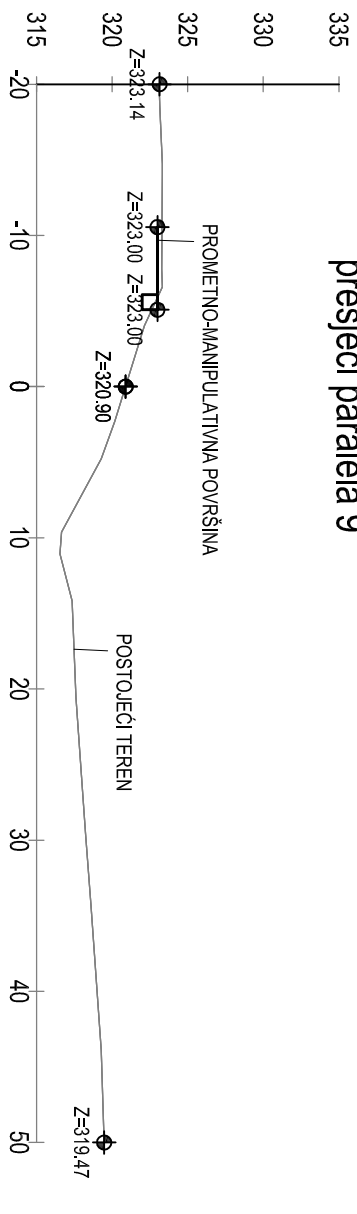

presjeci paralela 9

PRESJECI PLATO A ZAHVATA SANACIJE JAME SOVJAK
M 1:500

[illegible]